


# BURRAGORANG

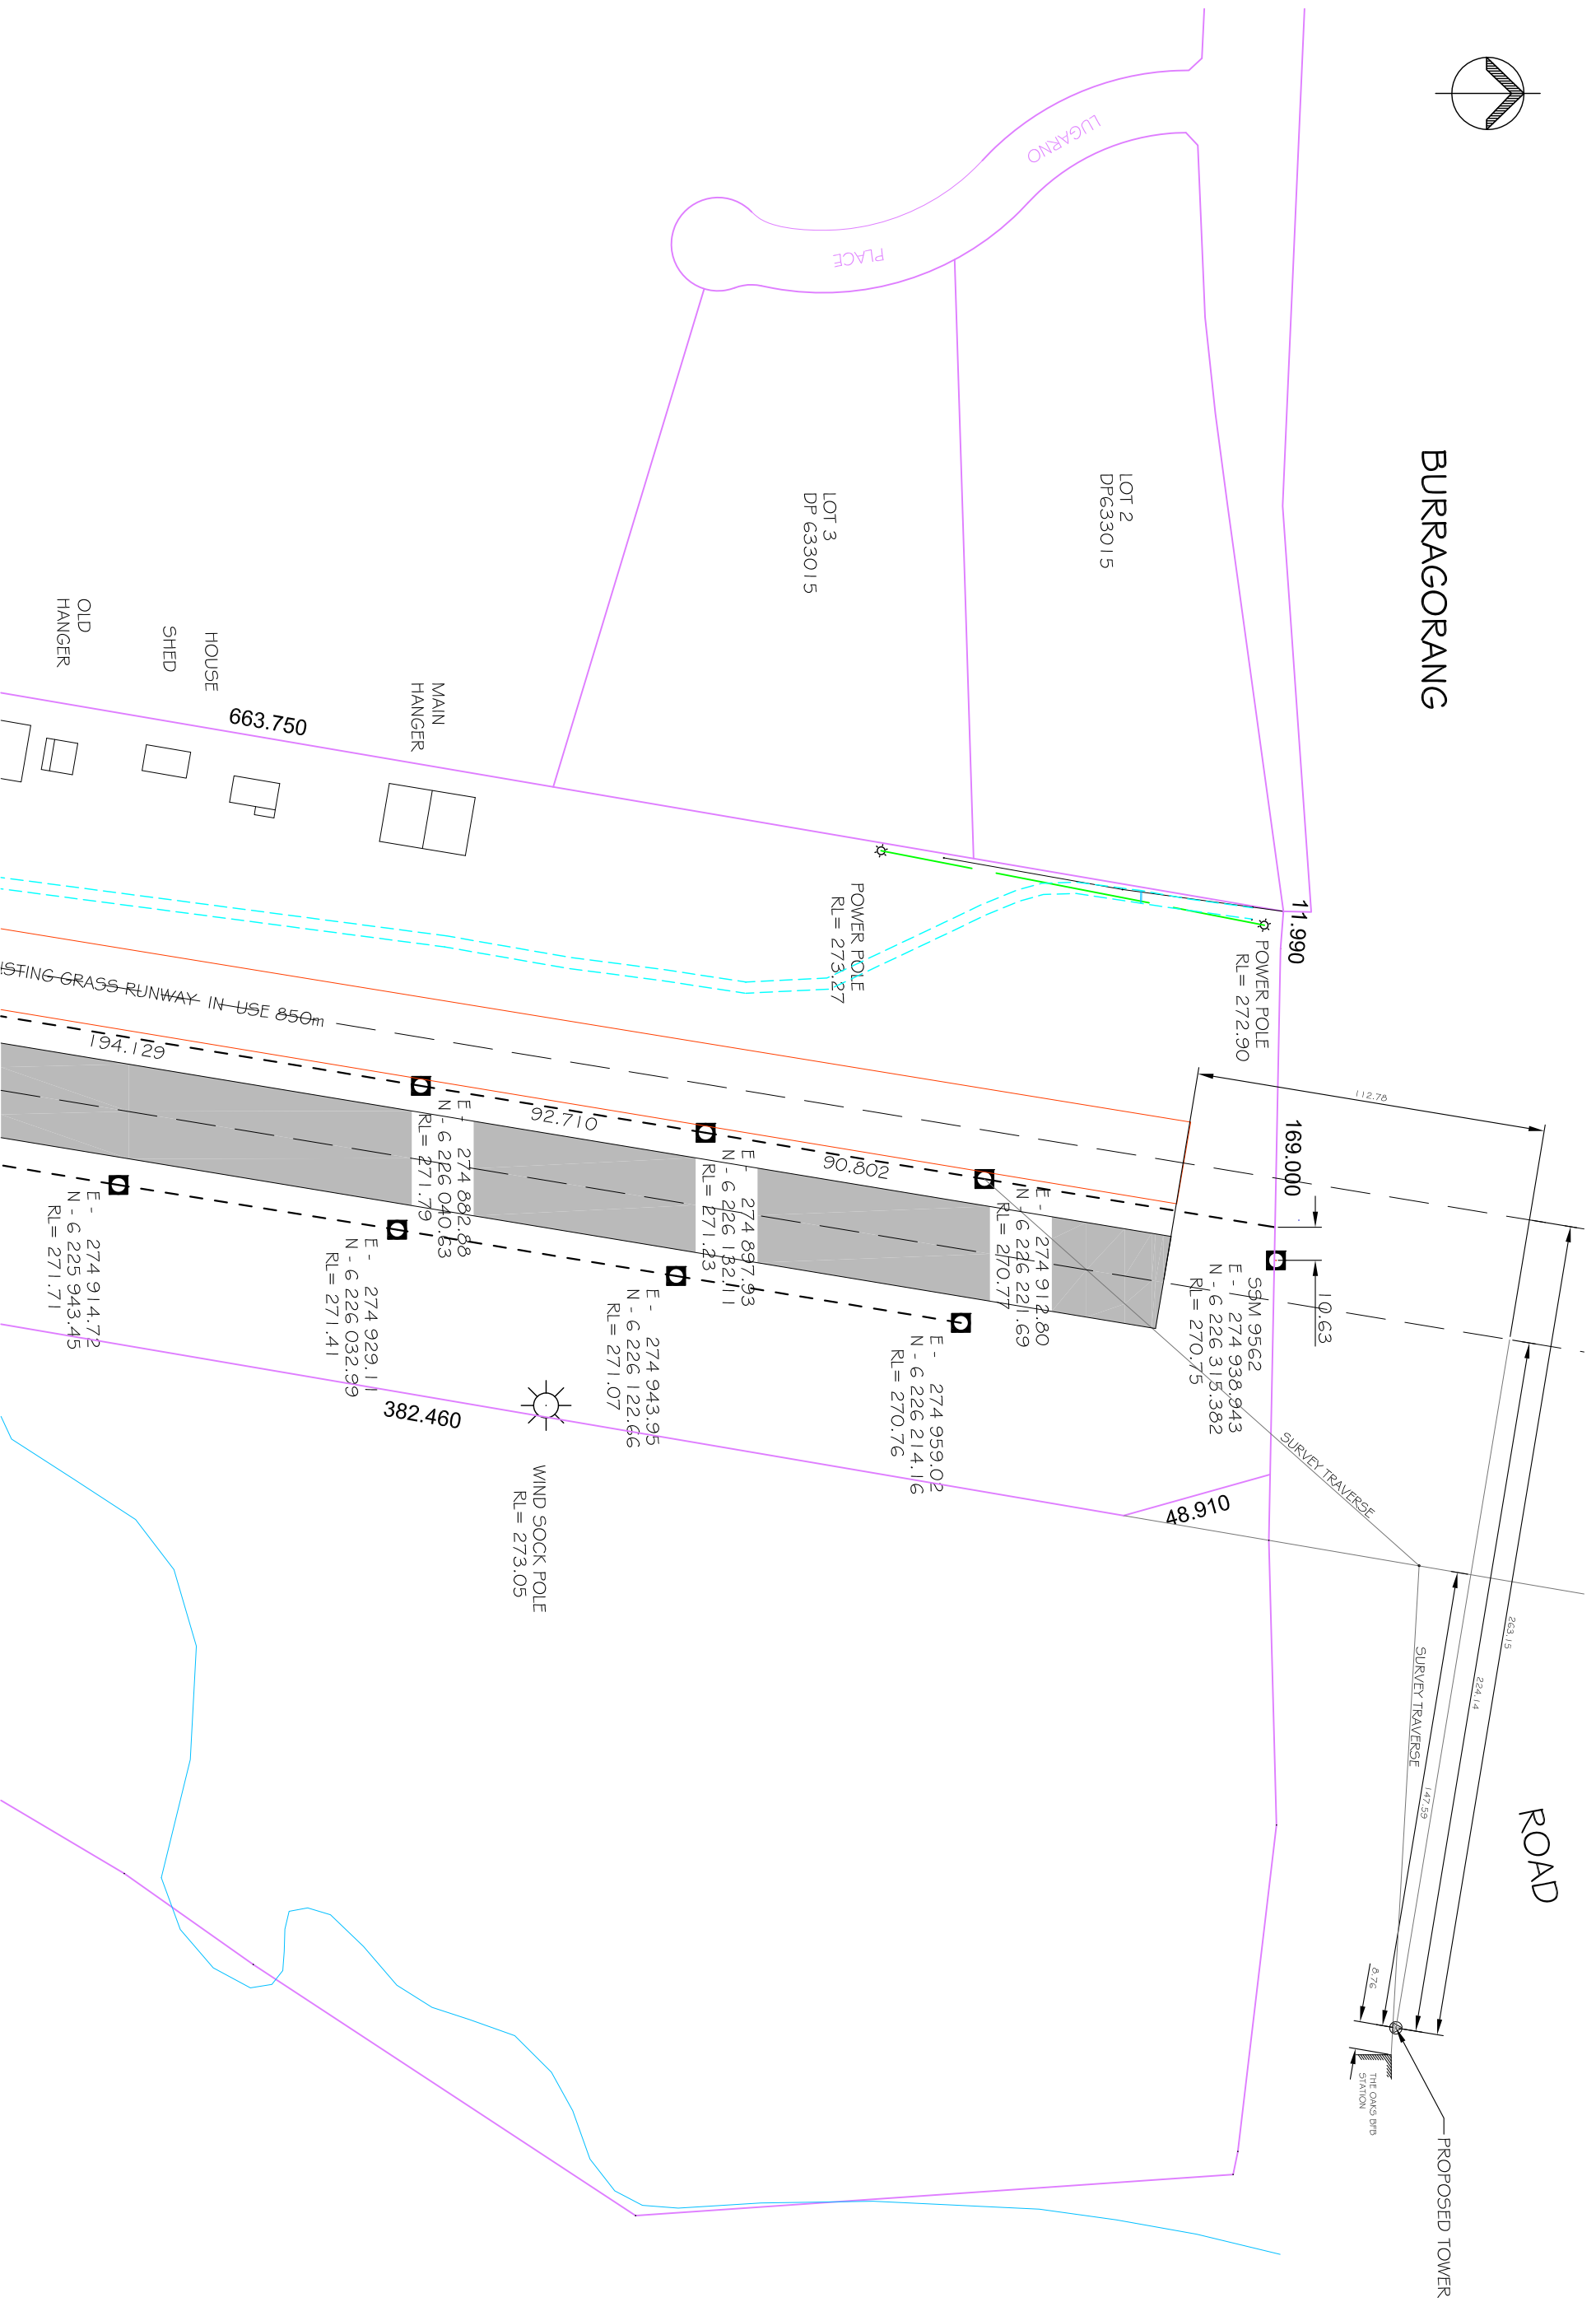

**ABINGDON ENGINEERING SERVICES**

42 Abingdon Street  
North Balgowlah 2093

P.O. Box 985  
Manly NSW 2095

MOB: 0419 801 089  
TEL: 02 9807 788  
FAX: 02 9807 9085  
email: aas@abingdon.net.au  
ACN 064 733 815

**ABINGDON ENGINEERING SERVICES PTY LIMITED**

REV.	DATE	DESCRIPTION
A	JUNE 09	PRELIMINARY INFORMATION

CLIENT: **GRAHAM ONUS  
THE OAKS AIRPORT  
THE OAKS**

THIS DRAWING: **PLAN OF NORTH END OF AIRPORT  
EXTENDED TO INCLUDE PROP. TOWER**

PROJECT: **THE OAKS AIRPORT  
2009 - PROPOSED DEVELOPMENT**

CERTIFIED:	DESIGNED:	DRAWN:	JOB NO:
<b>I.M. YOUNG</b>	<b>I.M. Y.</b>	<b>I.M. Y.</b>	<b>108 KJ</b>
<i>[Signature]</i>			
BE LGLE MTE AMR C/P Eng NPER3			
DESIGNED	DRAWN		
<b>I.M. Y.</b>	<b>I.M. Y.</b>		
SCALES	SHEET NO	DWG NO	REV.
1:2000	2 OF X	<b>IN-02</b>	<b>A</b>